


Park West Development

Streetscape Studies

Florence, SC

SGA ARCHITECTURE
 Parakee Island / Charleston
 450 King Street - 29403
 Phone (843) 554-4206
 www.SGAarchitecture.com

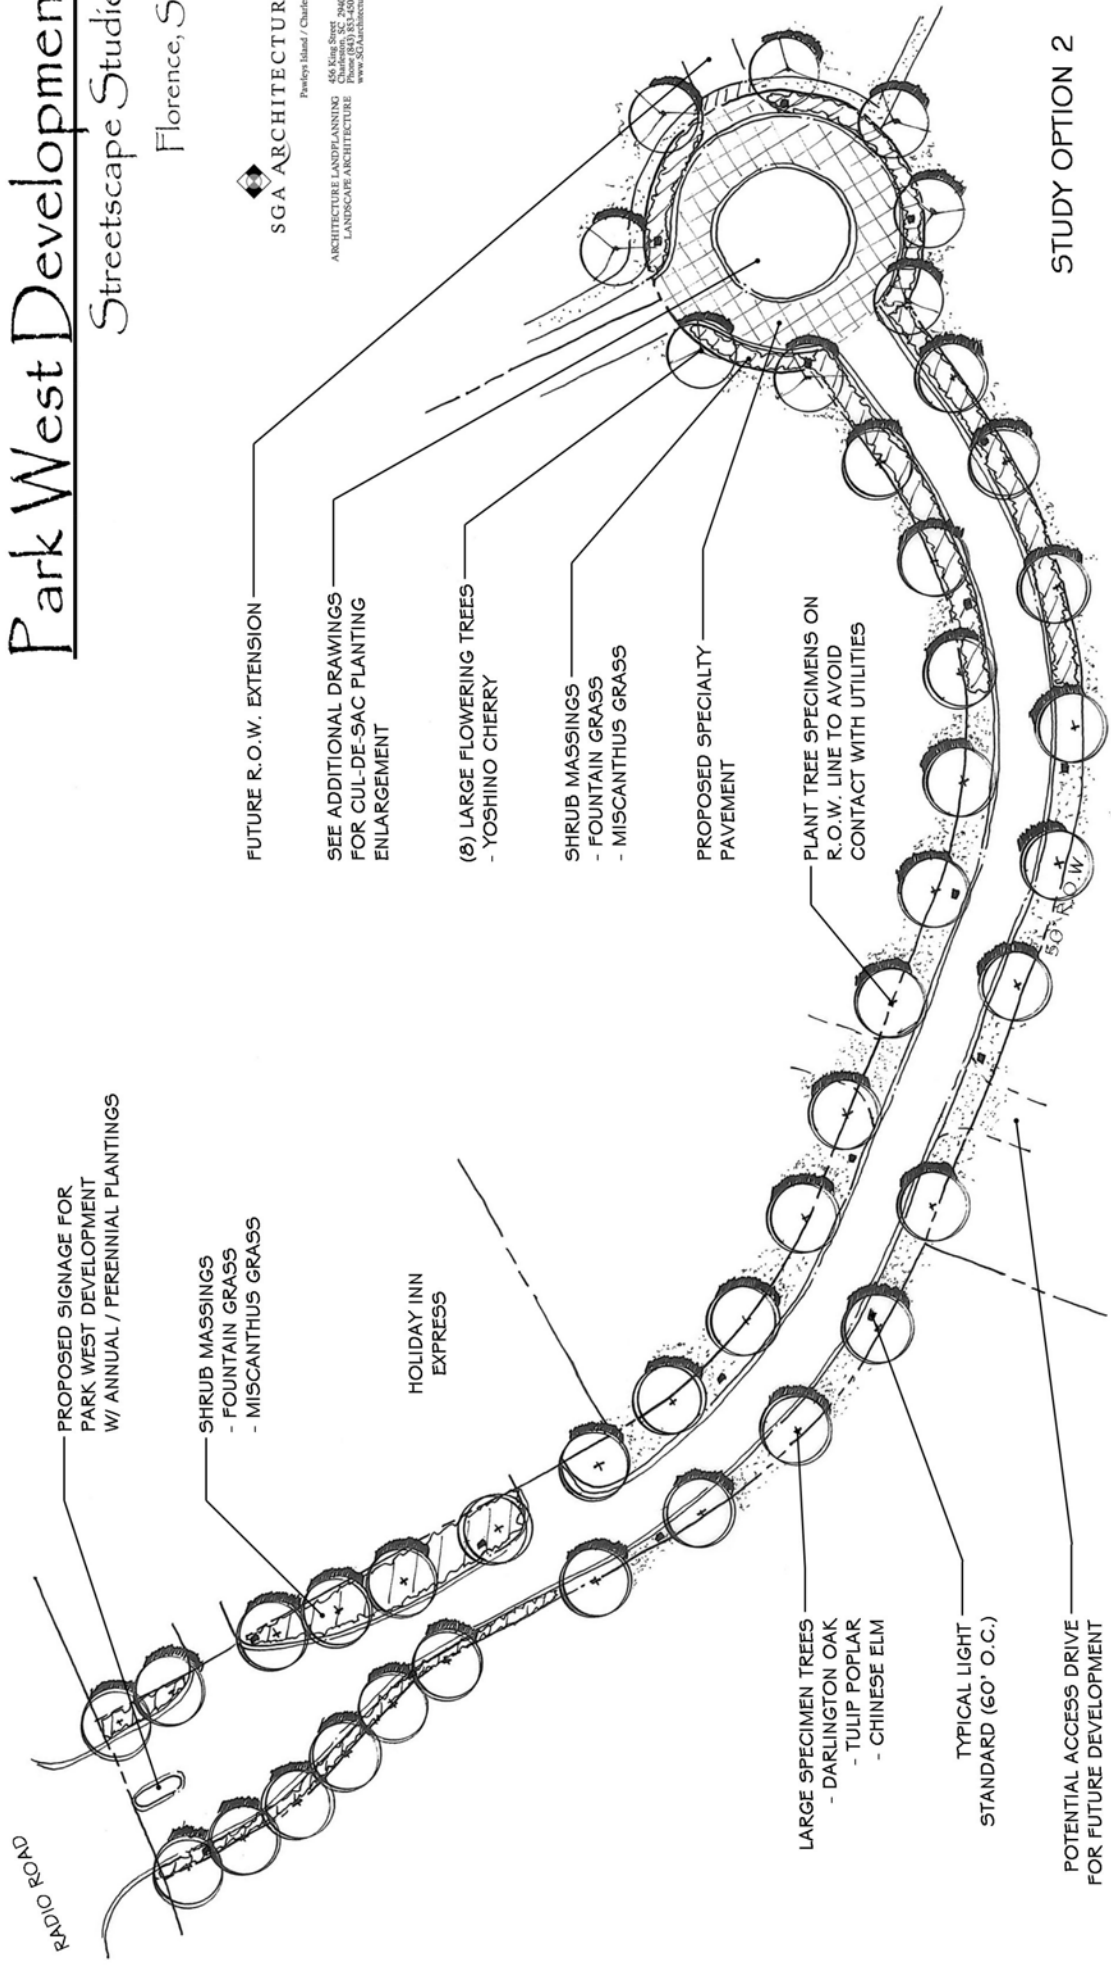

STUDY OPTION 2

March 11, 2009
 Scale: 1" = 50'

